
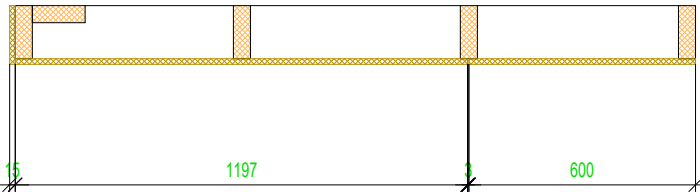
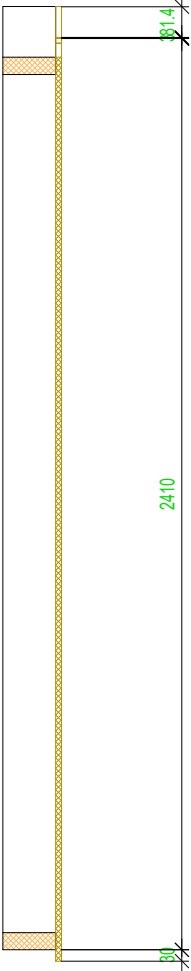


Frame + Buitenplaat 1

Exterior View

SHEET SCHEDULE				
LABEL	QTY	MATERIAL	DESCRIPTION	AREA
S1	1	OSB/3 15mm RB FM	1197 x 2428	2.79
S2	1	OSB/3 15mm RB FM	600 x 2440	1.46
S3	1	OSB/3 15mm RB FM	507 x 82	0.02
Summary:			4.27m2	

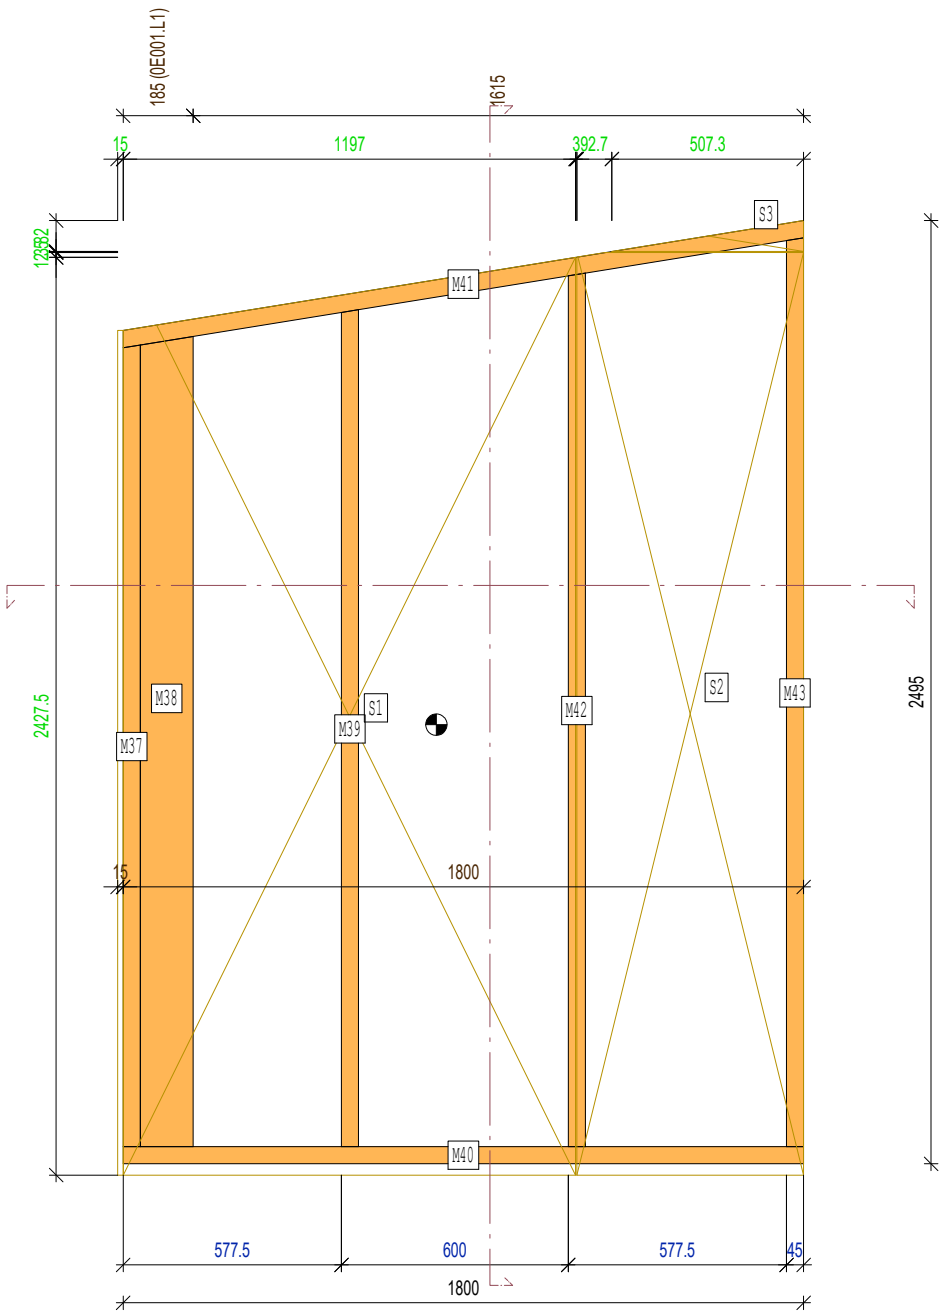

0E001

PROFILE SCHEDULE			
LABEL	QTY	MATERIAL	LENGTH
M37	1	SLS A2 45x140	2121
M38	1	SLS A2 45x140	2143
M39	1	SLS A2 45x140	2214
M40	1	SLS A2 45x140	1800
M41	1	SLS A2 45x140	1831
M42	1	SLS A2 45x140	2311
M43	1	SLS A2 45x140	2404

Connectors

OSB/3 15mm RB FM	15
Frame SLS 140	140



sa Charpentes JONCKHEERE Spanten nv
Rue Arthur Descamps, 175
7340 Colfontaine (Pâturages)
Tel : (+32)065/46. 82. 10
Fax: (+32)065/46. 82. 29
info@jnck.be www.jnck.be

Project/Project: 230238
Datum/Date: 16.06.2023

Klant/Client: Unité Scout 10VM
Werf/Chantier: Extensions

Panel ID:
0E001

Gewicht (kg):
84.2


Schaal
1:20

WALL_EL_FF.vxp (18/11/2017)

Frame + Buitenplaat 1

Exterior View

SHEET SCHEDULE				
LABEL	QTY	MATERIAL	DESCRIPTION	AREA
S1	6	OSB/3 15mm RB FM	1197 x 2230	2.67
S2	1	OSB/3 15mm RB FM	730 x 2230	1.63
Summary: 17.65m2				

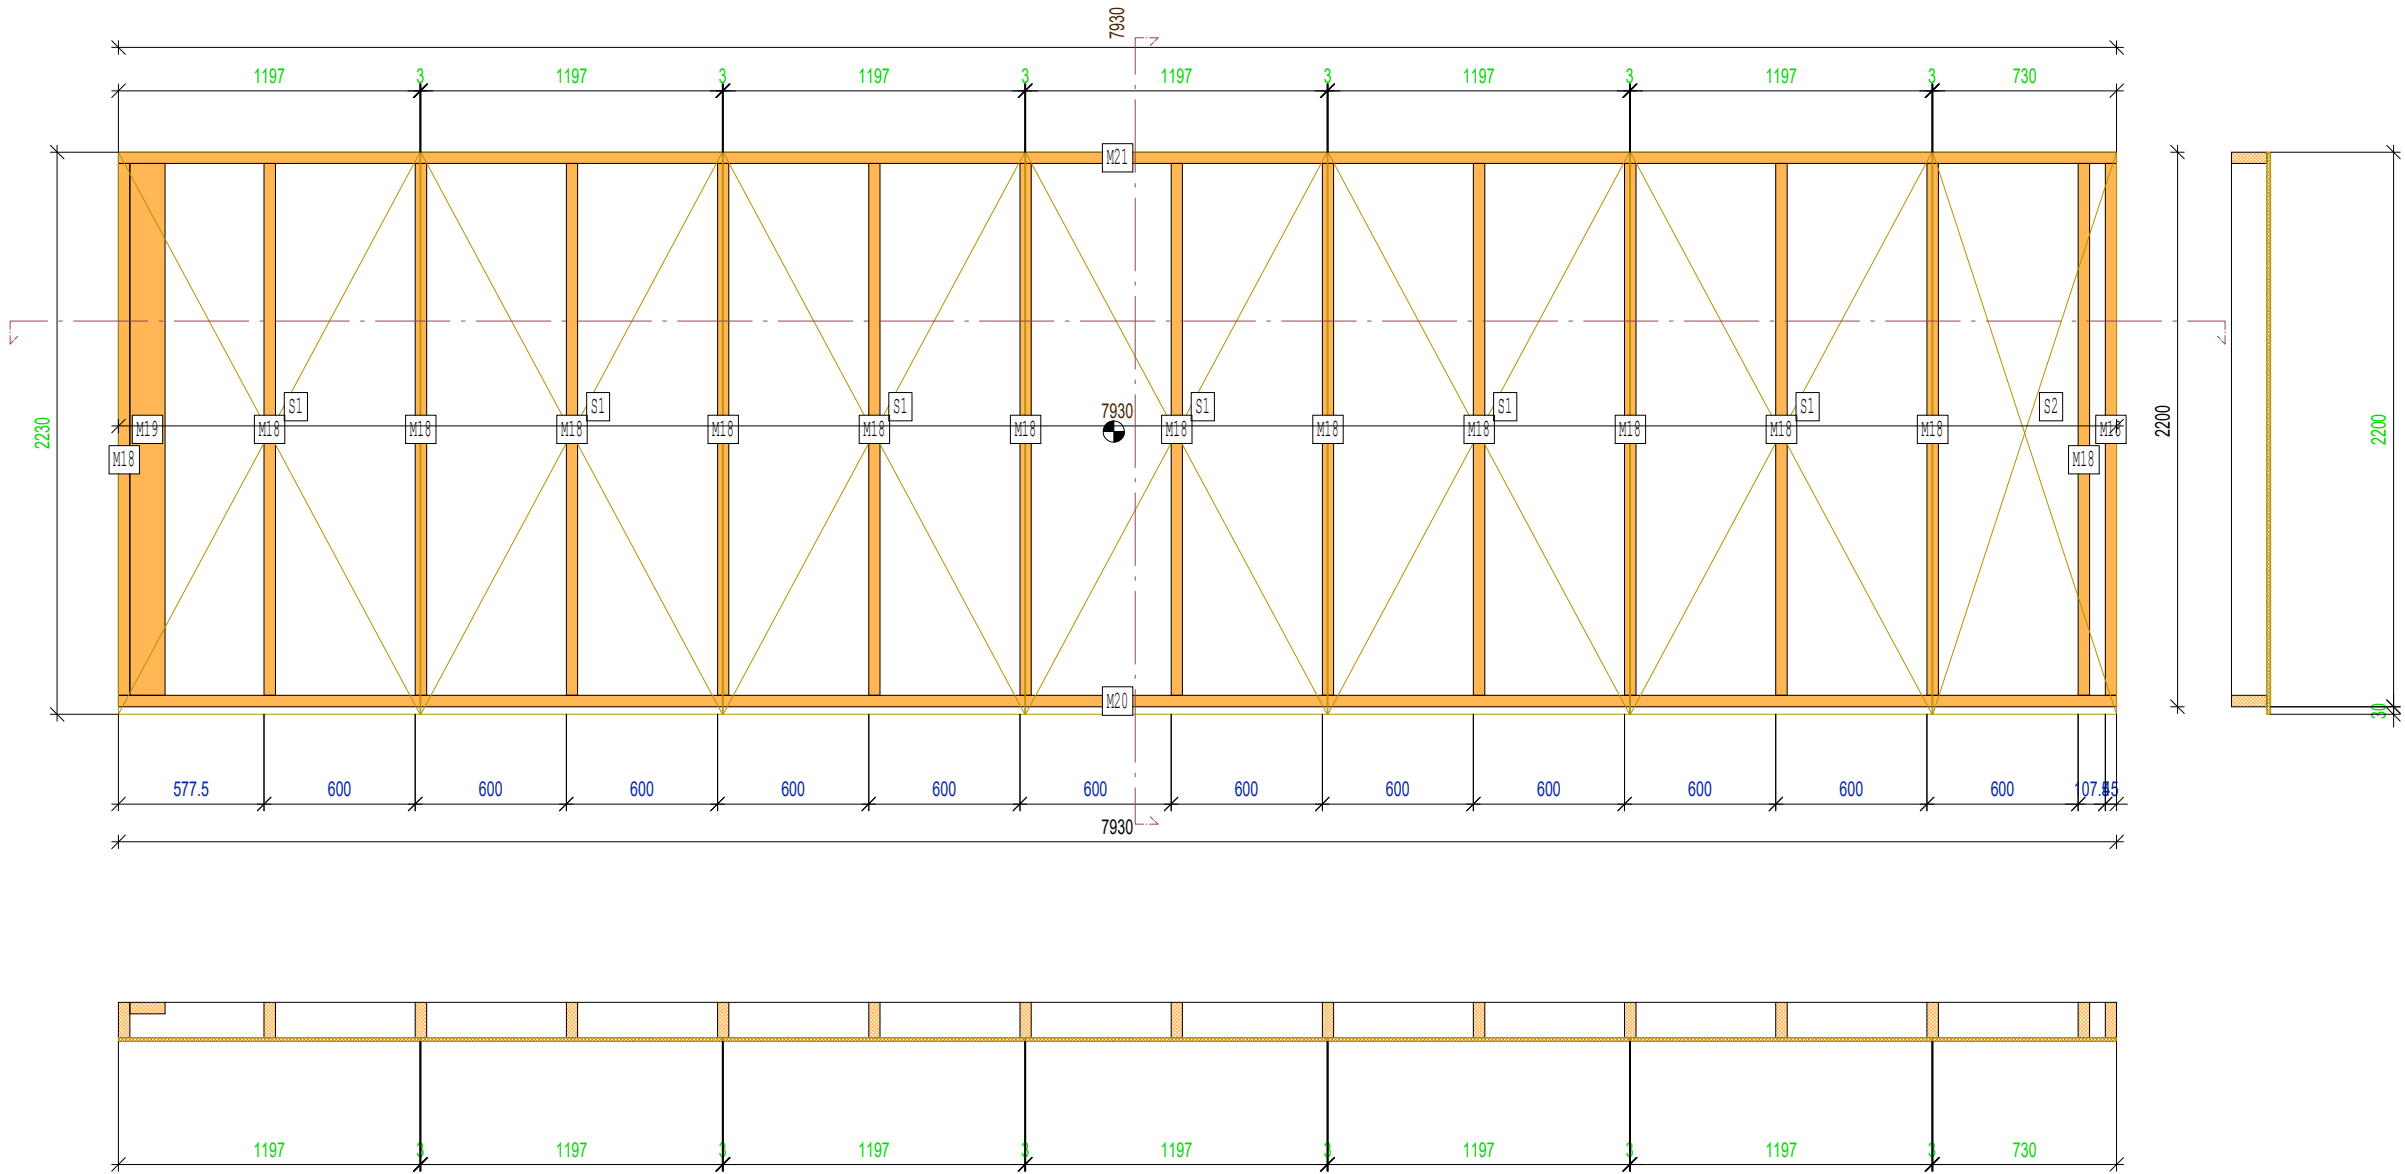

PROFILE SCHEDULE			
LABEL	QTY	MATERIAL	LENGTH
M18	15	SLS A2 45x140	2110
M19	1	SLS A2 45x140	2110
M20	1	SLS A2 45x140	7930
M21	1	SLS A2 45x140	7930

Connectors



OSB/3 15mm RB FM	15
Frame SLS 140	140



sa Charpentes JONCKHEERE Spanten nv
Rue Arthur Descamps, 175
7340 Colfontaine (Pâturages)
Tel : (+32)065/46. 82. 10
Fax: (+32)065/46. 82. 29
info@jnck.be www.jnck.be

Project/Project: 230238
Datum/Date: 16.06.2023

Klant/Client: Unité Scout 10VM
Werf/Chantier: Extensions

Panel ID:
0E002

Gewicht (kg):
303.3


Schaal
1:30

WALL_EL_FF.vxp (18/11/2017)

Frame + Buitenplaat 1

Exterior View

SHEET SCHEDULE				
LABEL	QTY	MATERIAL	DESCRIPTION	AREA
S1	1	OSB/3 15mm RB FM	547 x 2230	1.22
S2	6	OSB/3 15mm RB FM	1197 x 2230	2.67
S3	1	OSB/3 15mm RB FM	590 x 2230	1.32
Summary:			18.56m2	

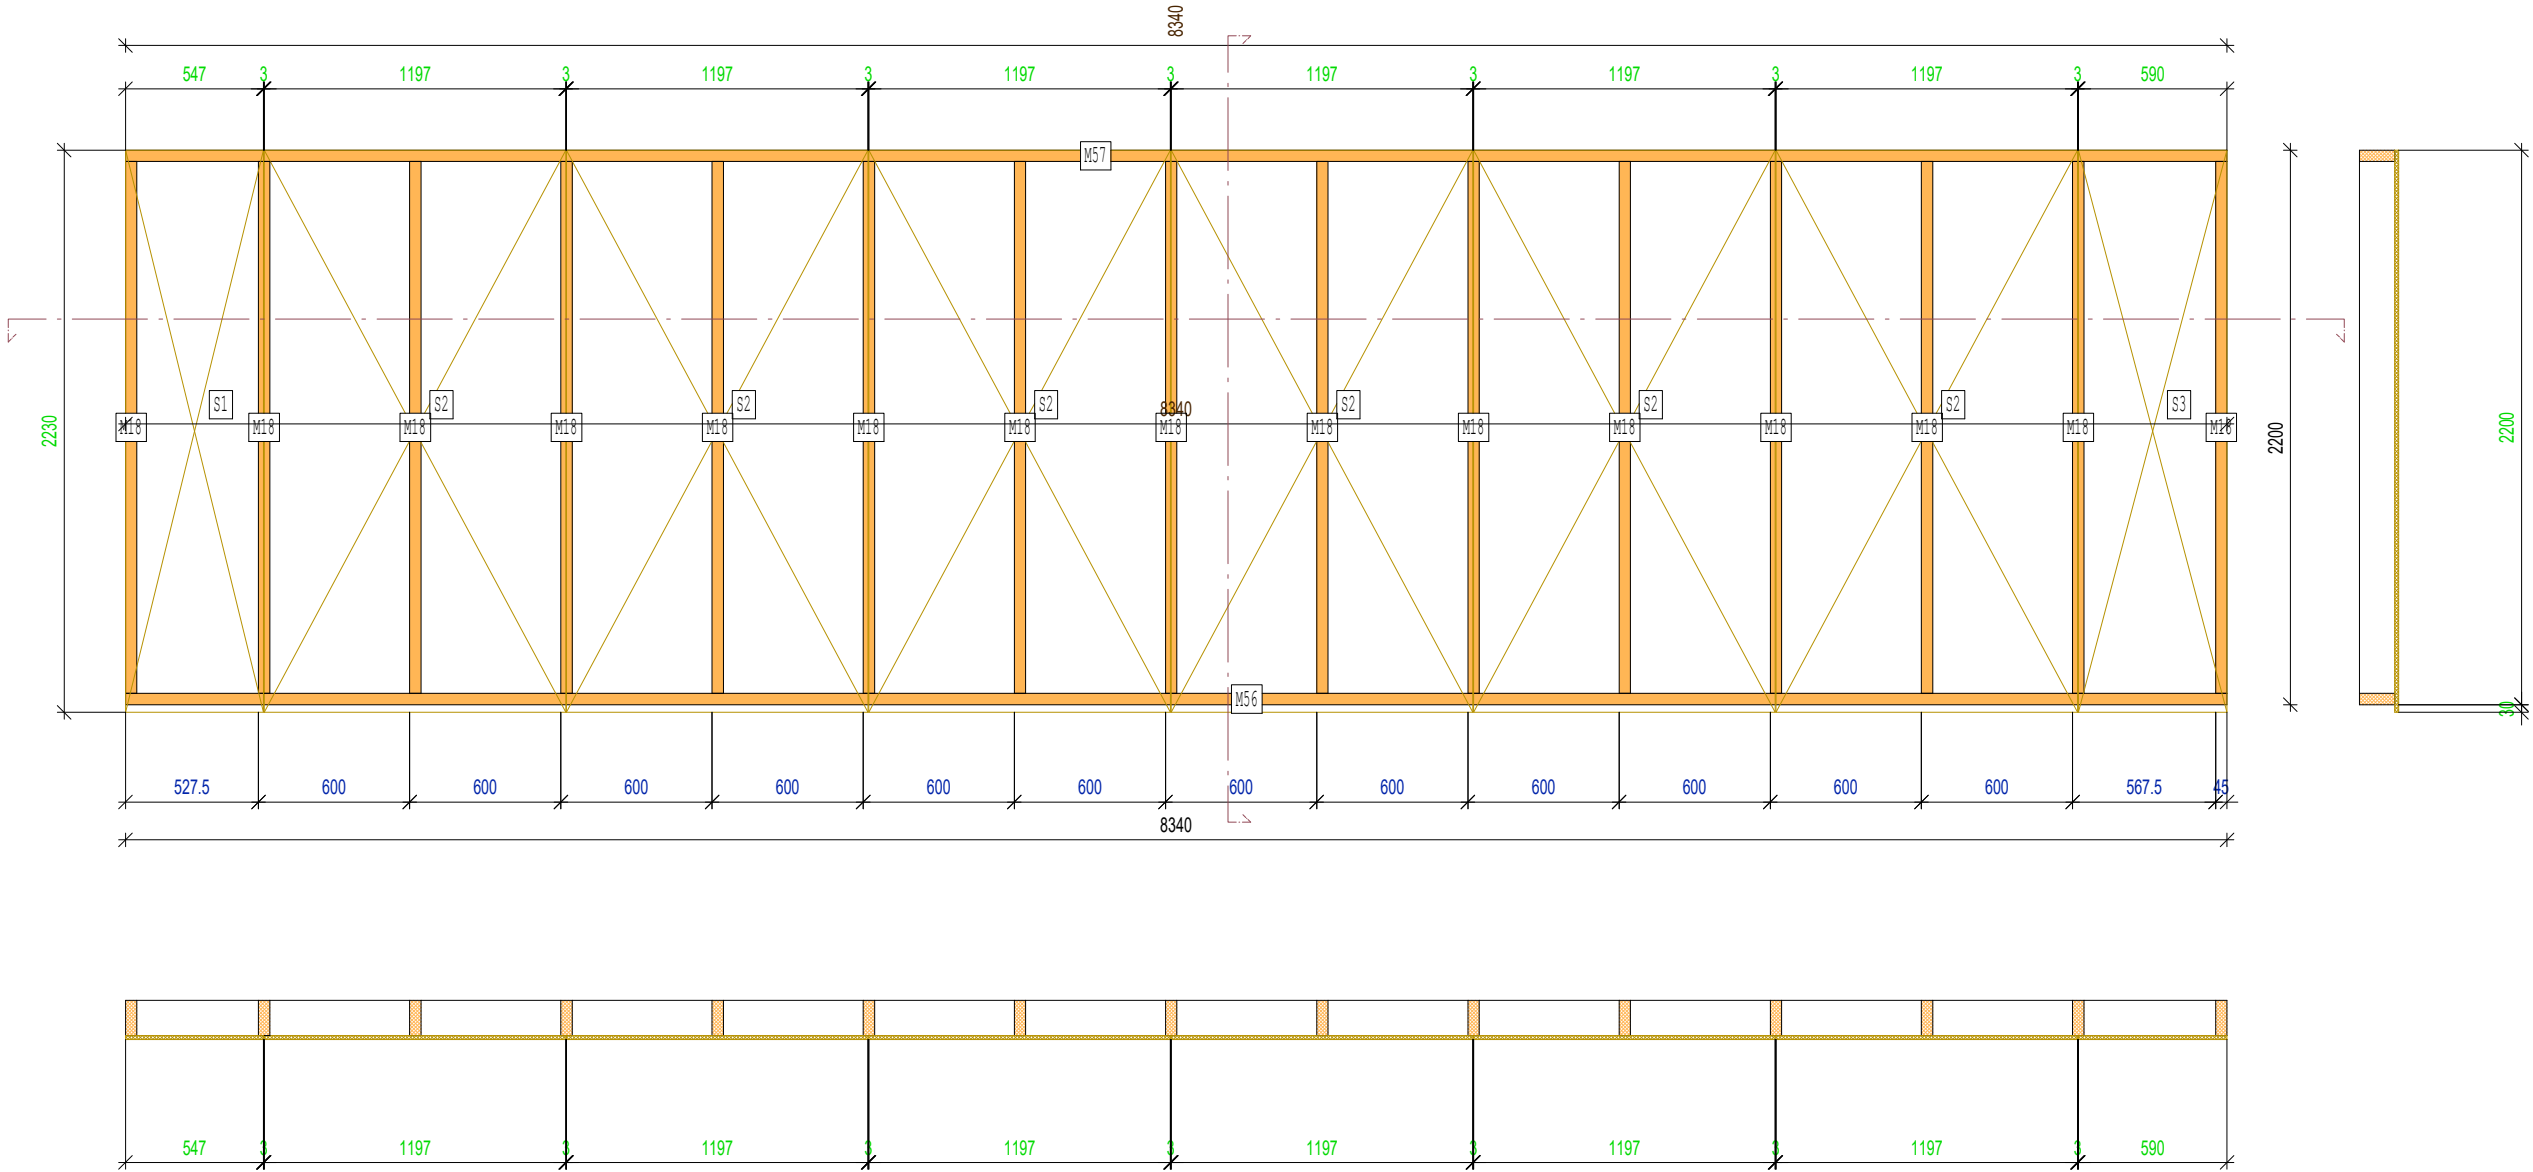

PROFILE SCHEDULE			
LABEL	QTY	MATERIAL	LENGTH
M18	15	SLS A2 45x140	2110
M56	1	SLS A2 45x140	8340
M57	1	SLS A2 45x140	8340

Connectors



OSB/3 15mm RB FM	15
Frame SLS 140	140



sa Charpenties JONCKHEERE Spanten nv
Rue Arthur Descamps, 175
7340 Colfontaine (Pâturages)
Tel : (+32)065/46. 82. 10
Fax: (+32)065/46. 82. 29
info@jnck.be www.jnck.be

Project/Project: 230238
Datum/Date: 16.06.2023

Klant/Client: Unité Scout 10VM
Werf/Chantier: Extensions

Panel ID:
0E003

Gewicht (kg):
308.8




Schaal
1:30

WALL_EL_FF.vxp (18/11/2017)

Frame + Buitenplaat 1

Exterior View

SHEET SCHEDULE				
LABEL	QTY	MATERIAL	DESCRIPTION	AREA
S1	1	OSB/3 15mm RB FM	507 x 82	0.02
S2	1	OSB/3 15mm RB FM	1197 x 2440	2.88
S3	1	OSB/3 15mm RB FM	460 x 2331	1.06
Summary:			3.96m2	

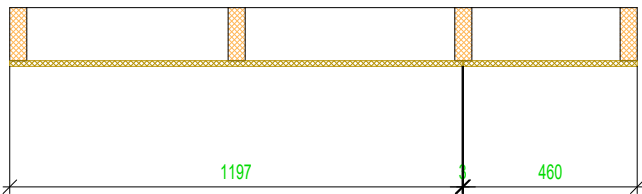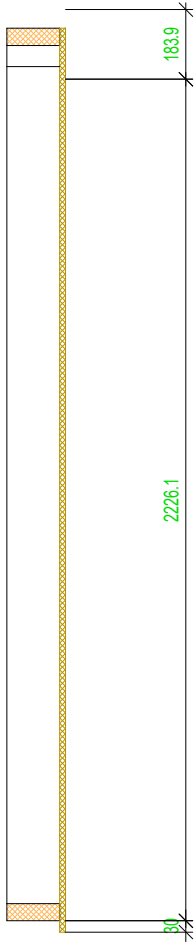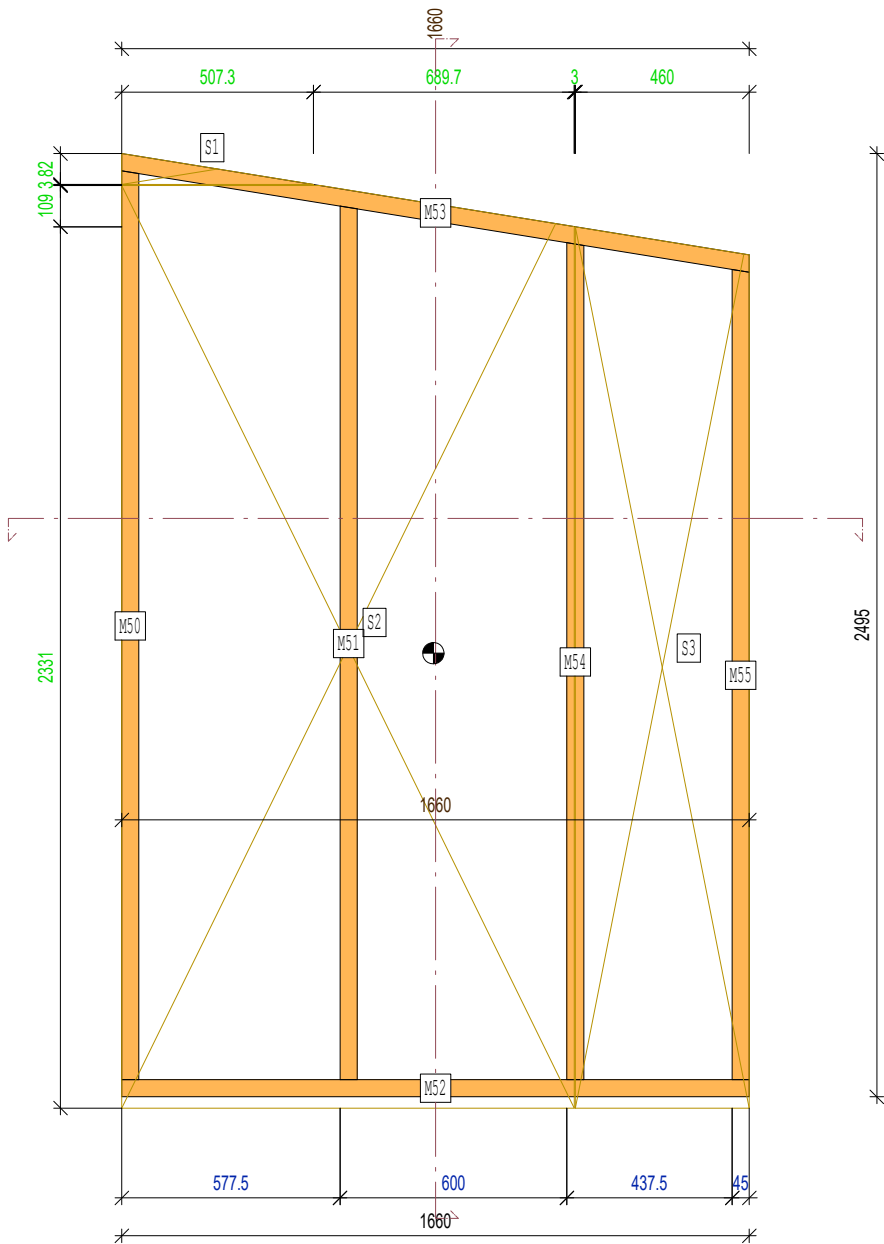

0E004

PROFILE SCHEDULE			
LABEL	QTY	MATERIAL	LENGTH
M50	1	SLS A2 45x140	2404
M51	1	SLS A2 45x140	2311
M52	1	SLS A2 45x140	1660
M53	1	SLS A2 45x140	1689
M54	1	SLS A2 45x140	2214
M55	1	SLS A2 45x140	2143

Connectors

OSB/3 15mm RB FM	15
Frame SLS 140	140



sa Charpentes JONCKHEERE Spanten nv
Rue Arthur Descamps, 175
7340 Colfontaine (Pâturages)
Tel : (+32)065/46. 82. 10
Fax: (+32)065/46. 82. 29
info@jnck.be www.jnck.be

Project/Project: 230238
Datum/Date: 16.06.2023

Klant/Client: Unité Scout 10VM
Werf/Chantier: Extensions

Panel ID:
0E004

Gewicht (kg):
71.4

Schaal
1:20

WALL_EL_FF.vxp (18/11/2017)

Frame + Buitenplaat 1

SHEET SCHEDULE				
LABEL	QTY	MATERIAL	DESCRIPTION	AREA
S1	1	OSB/3 15mm RB FM	1197 x 2440	2.92
S2	1	OSB/3 15mm RB FM	1197 x 307	0.25
S3	1	OSB/3 15mm RB FM	600 x 2440	1.46
S4	1	OSB/3 15mm RB FM	600 x 113	0.04
Summary:			4.67m2	

PROFILE SCHEDULE			
LABEL	QTY	MATERIAL	LENGTH
M40	1	SLS A2 45x140	1800
M44	1	SLS A2 45x140	2629
M45	1	SLS A2 45x140	2536
M46	1	SLS A2 45x140	1831
M47	1	SLS A2 45x140	2439
M48	1	SLS A2 45x140	2368
M49	1	SLS A2 45x140	2346

Connectors



sa Charpentres JONCKHEERE Spanten nv
Rue Arthur Descamps, 175
7340 Colfontaine (Pâturages)
Tel : (+32)065/46. 82. 10
Fax: (+32)065/46. 82. 29
info@jnck.be www.jnck.be

Project/Project: 230238
Datum/Date: 16.06.2023

Klant/Client: Unité Scout 10VM
Werf/Chantier: Extensions

Panel ID:
0E005



Gewicht (kg):
91.4

Schaal
1:20

OSB/3 15mm RB FM	15
Frame SLS 140	140

WALL_EL_FF.vxp (18/11/2017)




Exterior View

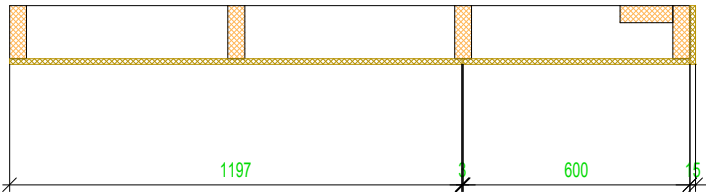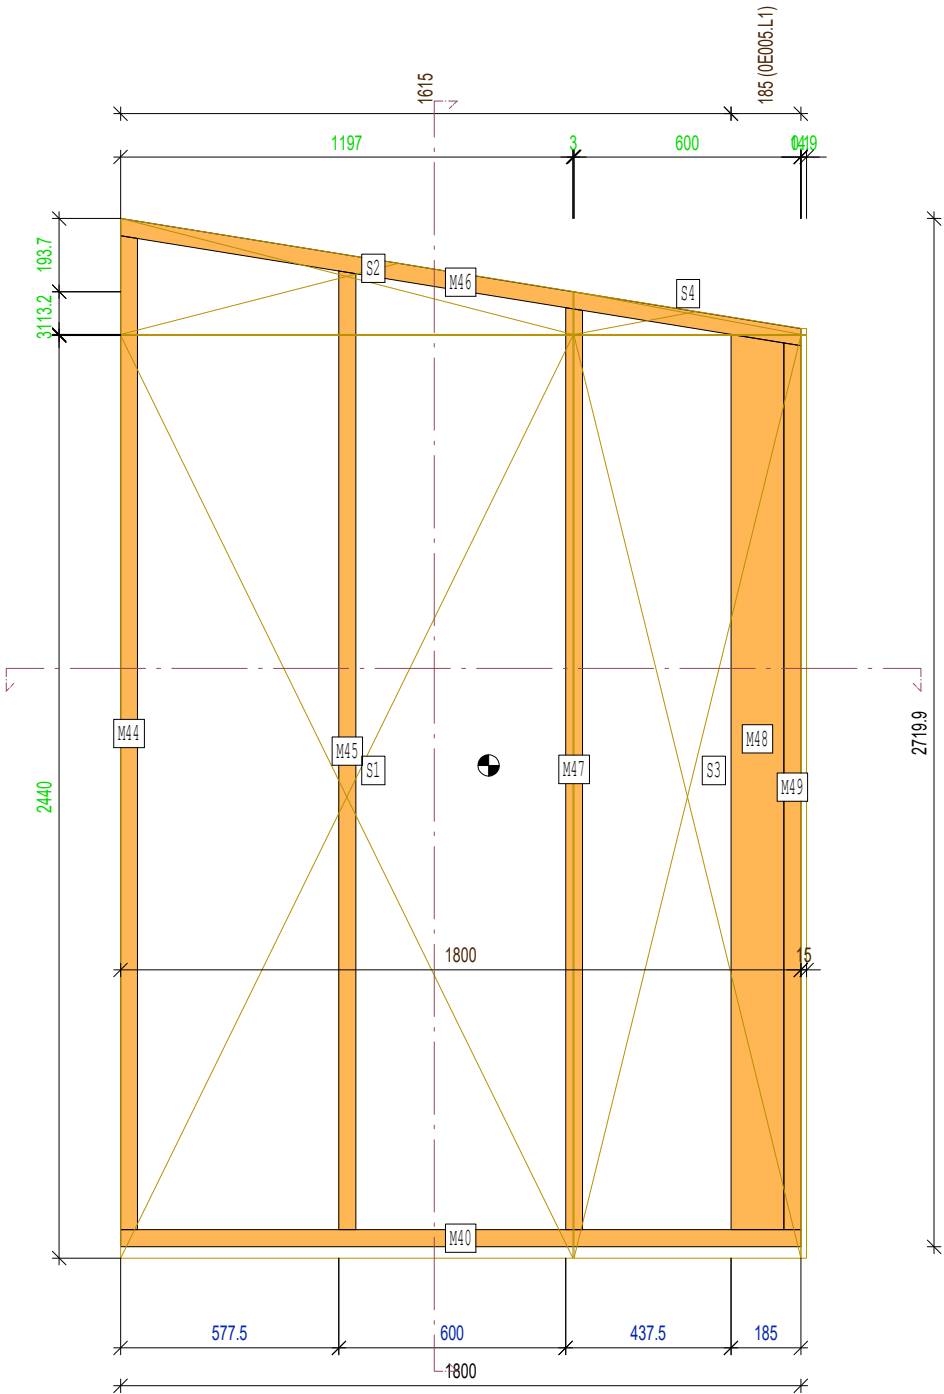

Frame + Buitenplaat 1

SHEET SCHEDULE				
LABEL	QTY	MATERIAL	DESCRIPTION	AREA
S1	2	OSB/3 15mm RB FM	1197 x 2440	2.92
S2	2	OSB/3 15mm RB FM	1197 x 81	0.1
S3	1	OSB/3 15mm RB FM	460 x 2440	1.12
S4	1	OSB/3 15mm RB FM	460 x 81	0.04
Summary:			7.20m2	

Exterior View

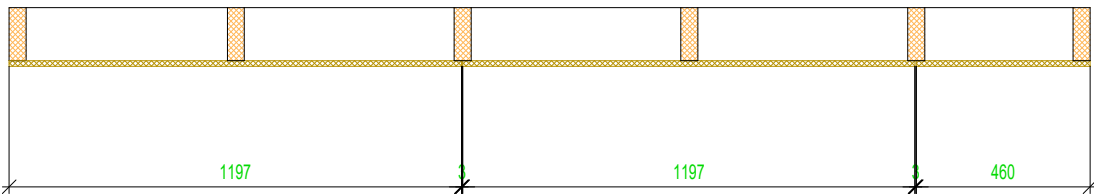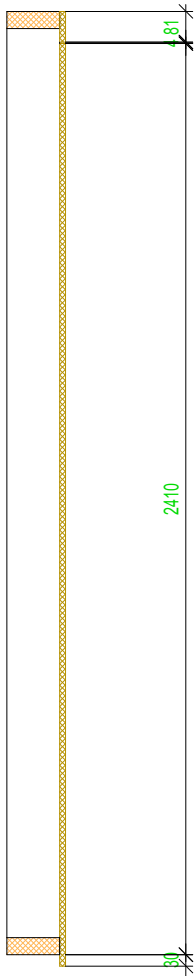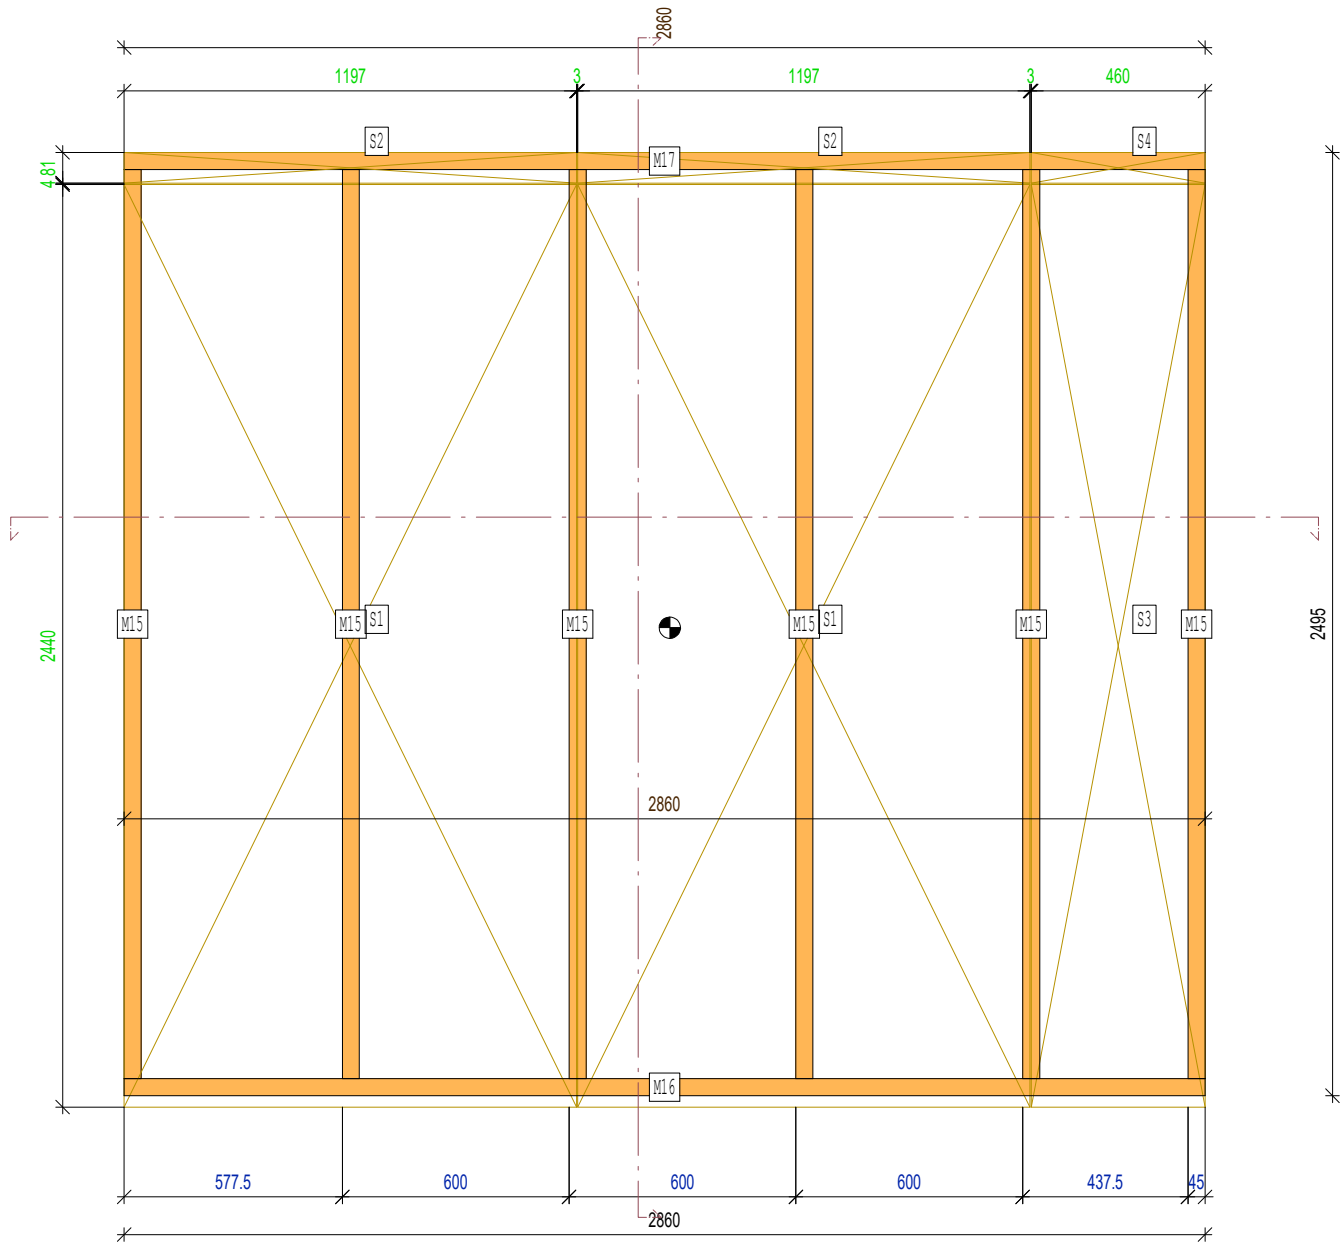

0E006

PROFILE SCHEDULE			
LABEL	QTY	MATERIAL	LENGTH
M15	6	SLS A2 45x140	2405
M16	1	SLS A2 45x140	2860
M17	1	SLS A2 45x140	2860

Connectors

OSB/3 15mm RB FM	15
Frame SLS 140	140



sa Charpentres JONCKHEERE Spanten nv
Rue Arthur Descamps, 175
7340 Colfontaine (Pâturages)
Tel : (+32)065/46. 82. 10
Fax: (+32)065/46. 82. 29
info@jnck.be www.jnck.be

Project/Project: 230238
Datum/Date: 16.06.2023

Klant/Client: Unité Scout 10VM
Werf/Chantier: Extensions

Panel ID:
0E006

Gewicht (kg):
123.5

Schaal
1:20

WALL_EL_FF.vxp (18/11/2017)



Frame + Buitenplaat 1

Exterior View

SHEET SCHEDULE				
LABEL	QTY	MATERIAL	DESCRIPTION	AREA
S1	3	OSB/3 15mm RB FM	1197 x 2440	2.92
S2	1	OSB/3 15mm RB FM	1197 x 500	0.48
S3	1	OSB/3 15mm RB FM	1197 x 694	0.72
S4	1	OSB/3 15mm RB FM	15 x 2440	0.04
S5	1	OSB/3 15mm RB FM	15 x 697	0.01
S6	1	OSB/3 15mm RB FM	1182 x 896	1
S7	1	OSB/3 15mm RB FM	295 x 824	0.24
S8	1	OSB/3 15mm RB FM	902 x 2440	2.2
S9	1	OSB/3 15mm RB FM	902 x 697	0.56
S10	1	OSB/3 15mm RB FM	1197 x 551	0.54
S11	1	OSB/3 15mm RB FM	310 x 2440	0.76
S12	1	OSB/3 15mm RB FM	310 x 358	0.1
Summary:			15.41m2	

PROFILE SCHEDULE			
LABEL	QTY	MATERIAL	LENGTH
M72	1	SLS A2 45x140	2637
M73	1	SLS A2 45x140	2659
M74	1	SLS A2 45x140	2730
M75	1	SLS A2 45x140	2827
M76	1	SLS A2 45x140	3112
M77	1	SLS A2 45x140	2924
M78	1	SLS A2 45x140	3012
M79	2	SLS A2 45x140	2334
M80	1	SLS A2 45x140	415
M81	1	SLS A2 45x140	520
M82	4	SLS A2 45x140	129
M83	1	SLS A2 45x140	6310
M84	1	SLS A2 45x140	1480
M85	1	BLC 140x225	1570
M86	1	SLS A2 45x140	1570
M87	1	SLS A2 45x140	520
M88	1	SLS A2 45x140	467
M89	1	SLS A2 45x140	415
M90	1	SLS A2 45x140	3012
M91	1	SLS A2 45x140	2974
M92	1	SLS A2 45x140	3112
M93	1	SLS A2 45x140	2877
M94	1	SLS A2 45x140	2780
M95	1	SLS A2 45x140	2683
M96	1	SLS A2 45x140	2659
M97	1	SLS A2 45x140	2637

Connectors

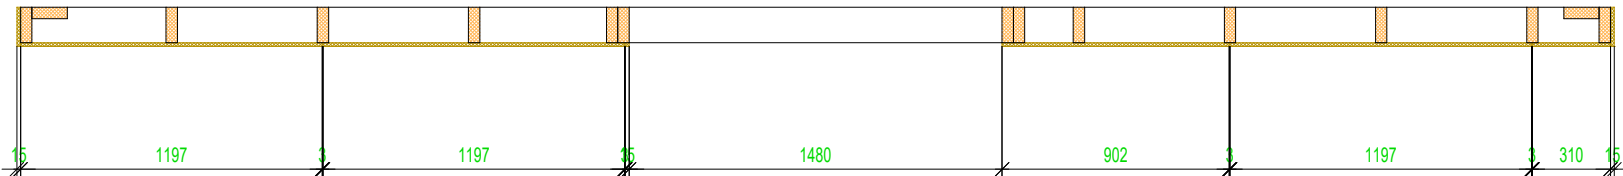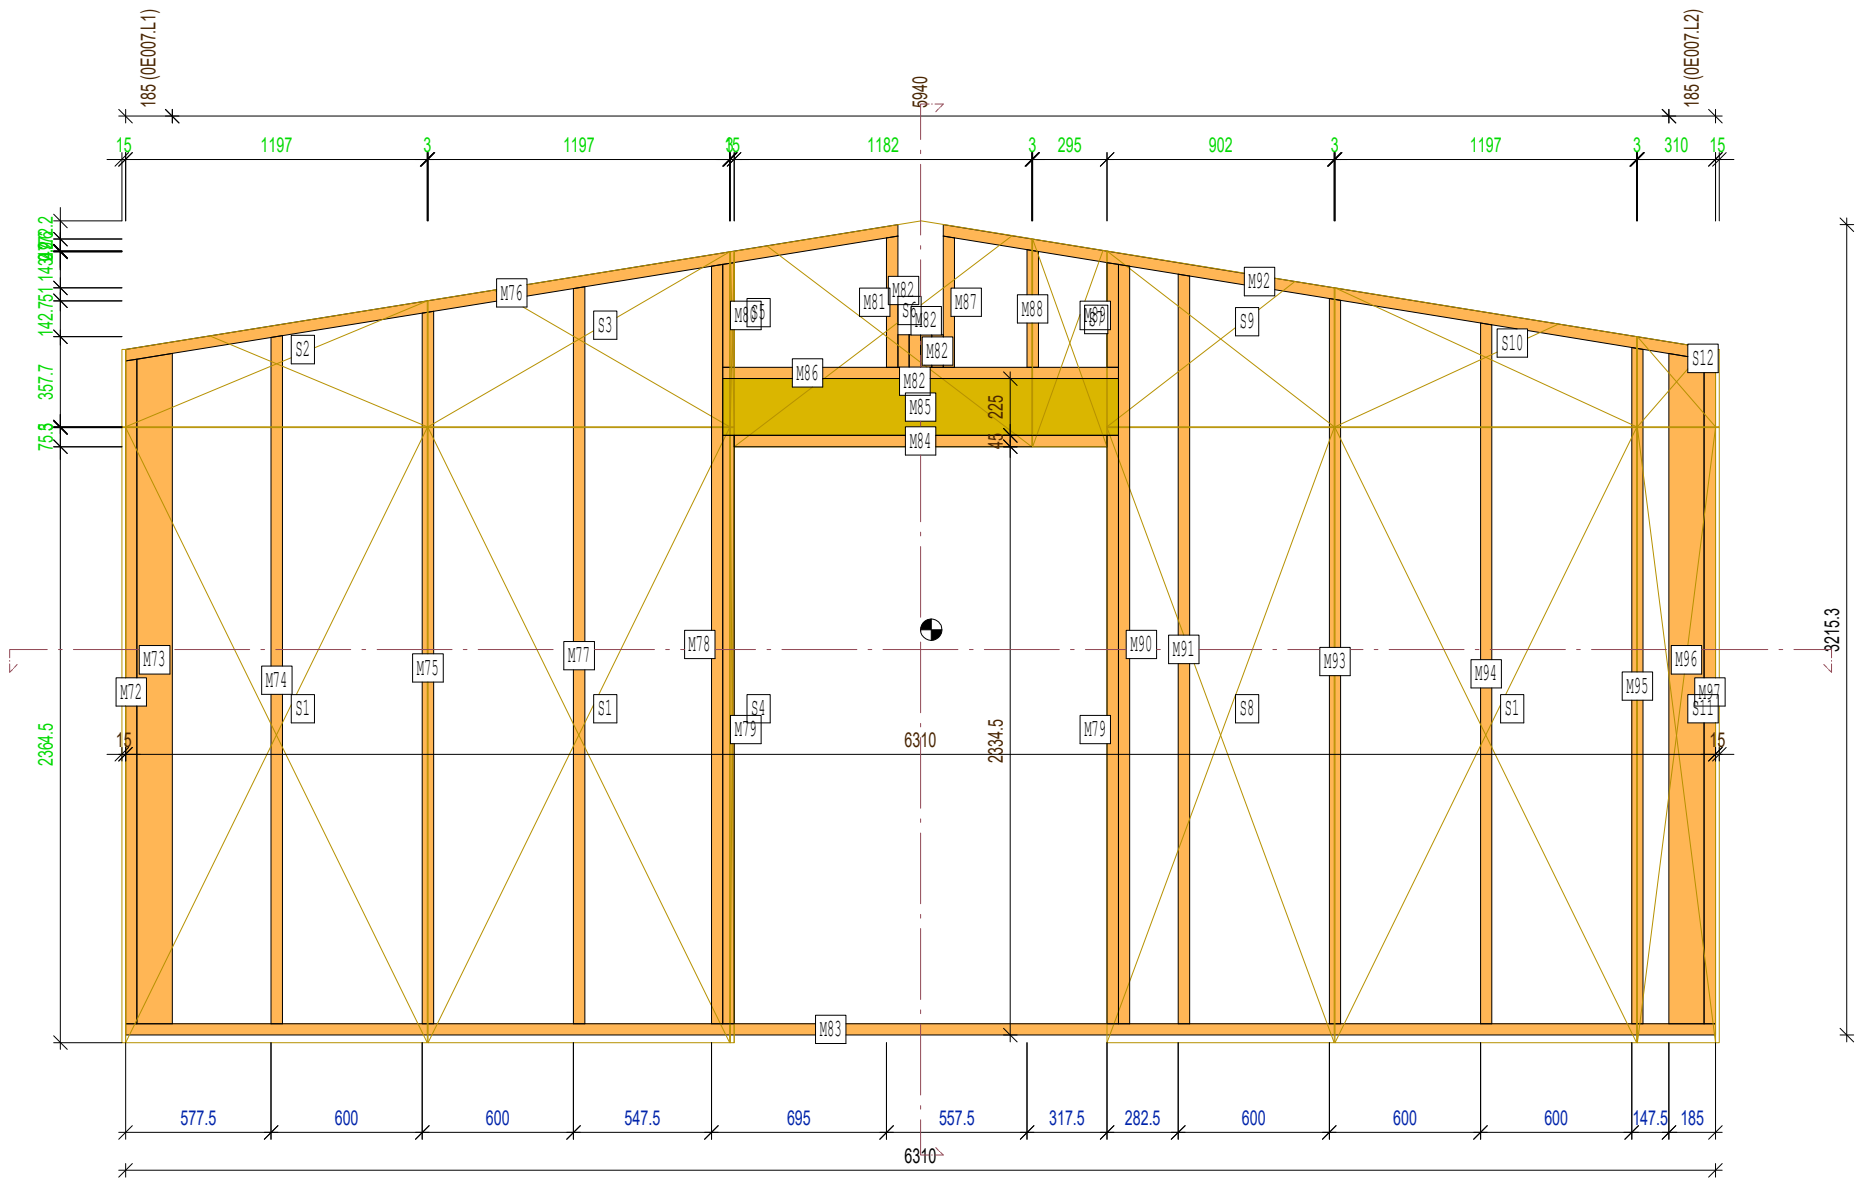

OSB/3 15mm RB FM	15
Frame SLS 140	140



sa Charpentiers JONCKHEERE Spanten nv
Rue Arthur Descamps, 175
7340 Colfontaine (Pâturages)
Tel : (+32)065/46. 82. 10
Fax: (+32)065/46. 82. 29
info@jnck.be www.jnck.be

Project/Project: 230238
Datum/Date: 16.06.2023

Klant/Client: Unité Scout 10VM
Werf/Chantier: Extensions

Panel ID:
OE007

Gewicht (kg):
338.0




Schaal
1:30

WALL_EL_FF.vxp (18/11/2017)

Frame + Buitenplaat 1

SHEET SCHEDULE				
LABEL	QTY	MATERIAL	DESCRIPTION	AREA
S1	2	OSB/3 15mm RB FM	1197 x 2440	2.92
S2	2	OSB/3 15mm RB FM	1197 x 81	0.1
S3	1	OSB/3 15mm RB FM	460 x 2440	1.12
S4	1	OSB/3 15mm RB FM	460 x 81	0.04
Summary:			7.20m2	

Exterior View

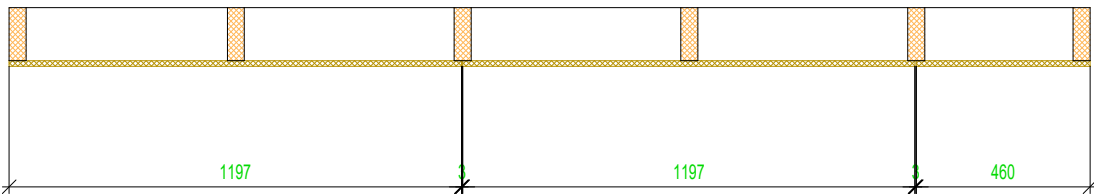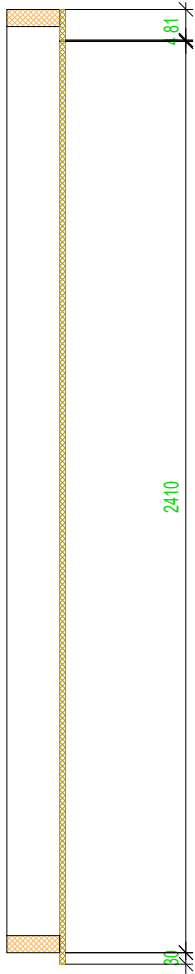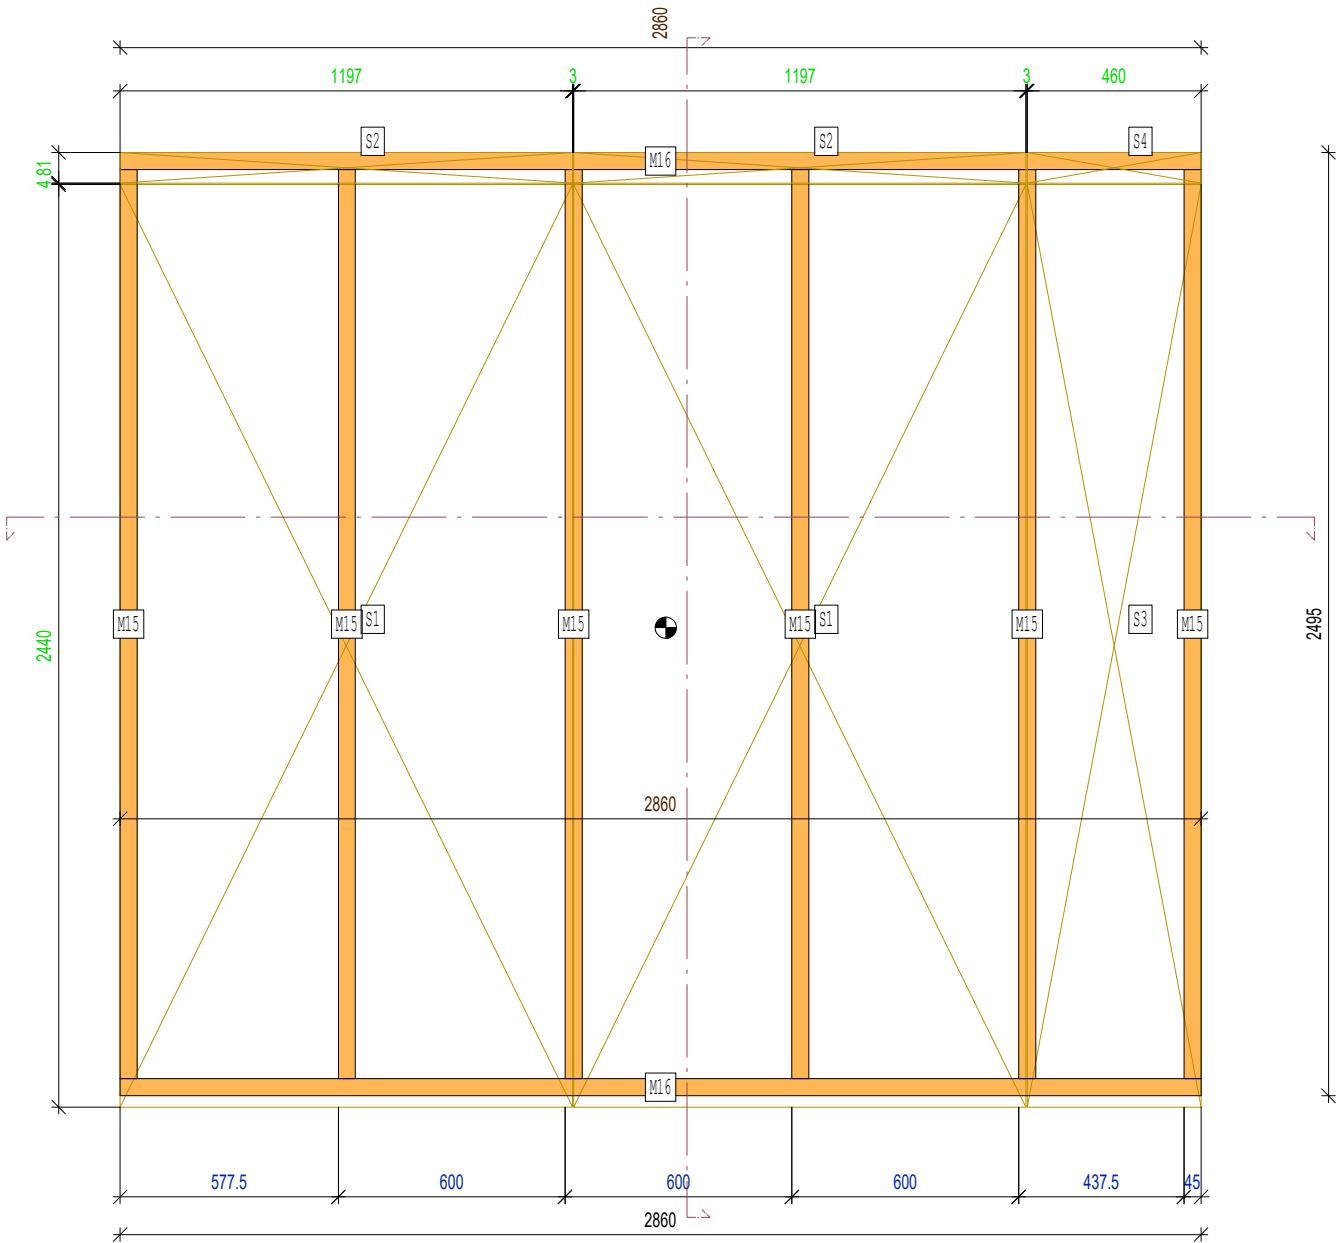

PROFILE SCHEDULE			
LABEL	QTY	MATERIAL	LENGTH
M15	6	SLS A2 45x140	2405
M16	2	SLS A2 45x140	2860

Connectors

OSB/3 15mm RB FM	15
Frame SLS 140	140



sa Charpentiers JONCKHEERE Spanten nv
Rue Arthur Descamps, 175
7340 Colfontaine (Pâturages)
Tel : (+32)065/46. 82. 10
Fax: (+32)065/46. 82. 29
info@jnck.be www.jnck.be

Project/Project: 230238
Datum/Date: 16.06.2023

Klant/Client: Unité Scout 10VM
Werf/Chantier: Extensions

Panel ID:
0E008

Gewicht (kg):
123.5

Schaal
1:20

WALL_EL_FF.vxp (18/11/2017)



Frame + Buitenplaat 1

Exterior View

SHEET SCHEDULE				
LABEL	QTY	MATERIAL	DESCRIPTION	AREA
S1	1	OSB/3 15mm RB FM	1182 x 2440	2.88
S2	1	OSB/3 15mm RB FM	1182 x 81	0.06
S3	1	OSB/3 15mm RB FM	1065 x 2440	2.6
S4	1	OSB/3 15mm RB FM	1064 x 141	0.12
S5	1	OSB/3 15mm RB FM	133 x 406	0.05
S6	1	OSB/3 15mm RB FM	1197 x 474	0.53
S7	1	OSB/3 15mm RB FM	164 x 483	0.08
S8	1	OSB/3 15mm RB FM	1033 x 2440	2.52
S9	1	OSB/3 15mm RB FM	1033 x 283	0.26
S10	1	OSB/3 15mm RB FM	1197 x 2440	2.92
S11	1	OSB/3 15mm RB FM	1197 x 350	0.38
S12	1	OSB/3 15mm RB FM	15 x 2440	0.04
S13	1	OSB/3 15mm RB FM	15 x 352	0.01
Summary:			12.45m2	

PROFILE SCHEDULE			
LABEL	QTY	MATERIAL	LENGTH
M1	1	SLS A2 45x140	2340
M2	1	SLS A2 45x140	2348
M3	1	SLS A2 45x140	2371
M4	1	SLS A2 45x140	2405
M5	1	SLS A2 45x140	2439
M6	1	SLS A2 45x140	2461
M7	1	SLS A2 45x140	2464
M8	1	SLS A2 45x140	311
M9	1	SLS A2 45x140	318
M10	1	SLS A2 45x140	351
M11	1	SLS A2 45x140	1500
M12	1	SLS A2 45x140	6000
M13	1	SLS A2 45x140	6012
M14	1	SLS A2 45x140	385
M22	1	SLS A2 45x140	393
M23	1	SLS A2 45x140	2551
M24	1	SLS A2 45x140	2553
M25	1	SLS A2 45x140	2574
M26	1	SLS A2 45x140	2608
M27	1	SLS A2 45x140	2641
M28	1	SLS A2 45x140	2675

Connectors

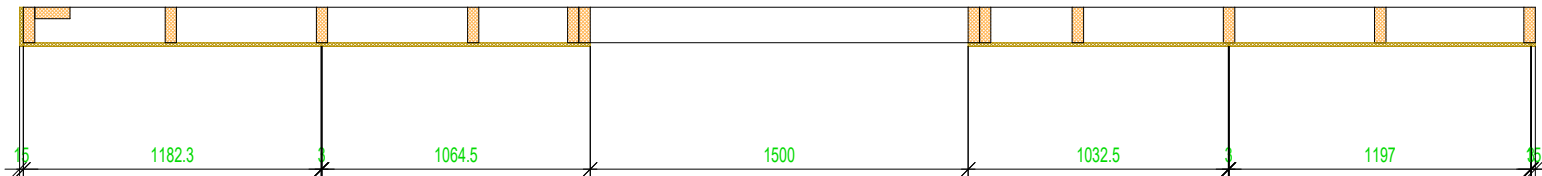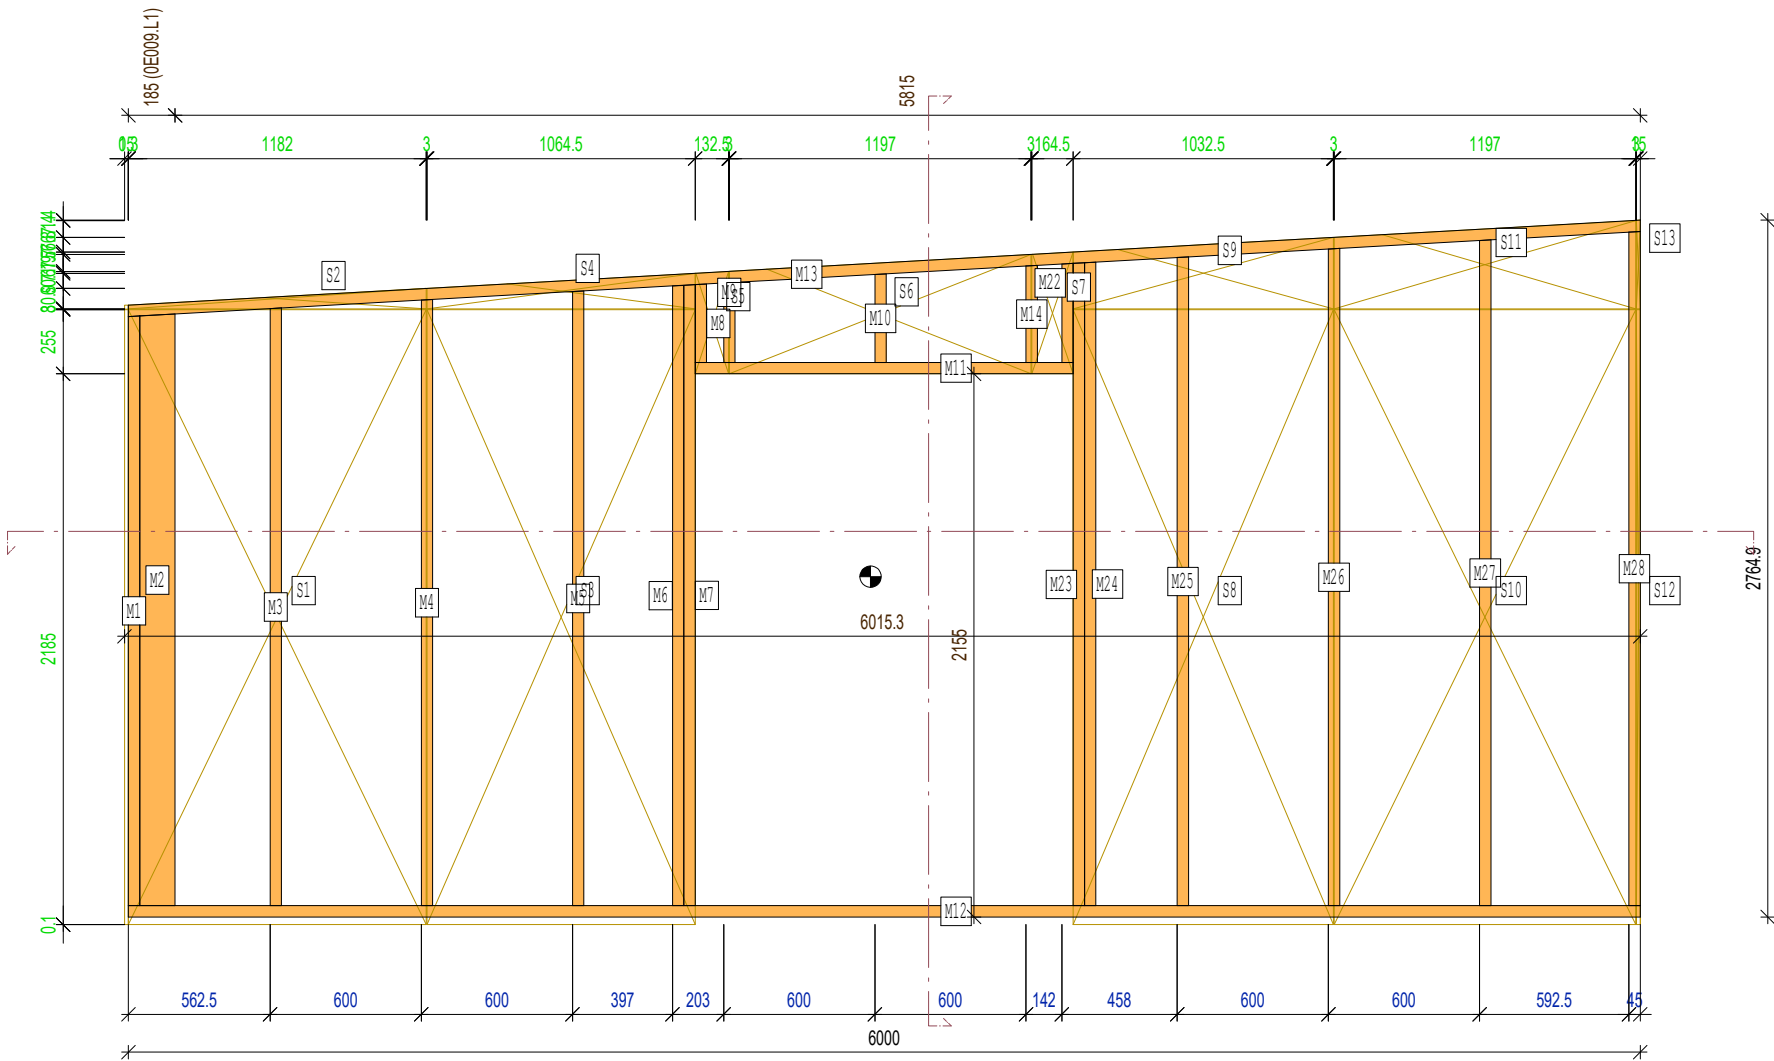

0E009

OSB/3 15mm RB FM	15
Frame SLS 140	140



sa Charpentres JONCKHEERE Spanten nv
Rue Arthur Descamps, 175
7340 Colfontaine (Pâturages)
Tel : (+32)065/46. 82. 10
Fax: (+32)065/46. 82. 29
info@jnck.be www.jnck.be

Project/Project: 230238
Datum/Date: 16.06.2023

Klant/Client: Unité Scout 10VM
Werf/Chantier: Extensions

Panel ID:
0E009

Gewicht (kg):
251.1



Schaal
1:30

WALL_EL_FF.vxp (18/11/2017)

Frame + Buitenplaat 1

Exterior View

SHEET SCHEDULE				
LABEL	QTY	MATERIAL	DESCRIPTION	AREA
S1	2	OSB/3 15mm RB FM	1197 x 2230	2.67
S2	1	OSB/3 15mm RB FM	1180 x 2230	2.63
S3	1	OSB/3 15mm RB FM	235 x 1100	0.26
S4	1	OSB/3 15mm RB FM	117 x 2230	0.26
S5	1	OSB/3 15mm RB FM	1060 x 2230	2.36
Summary:			10.85m2	

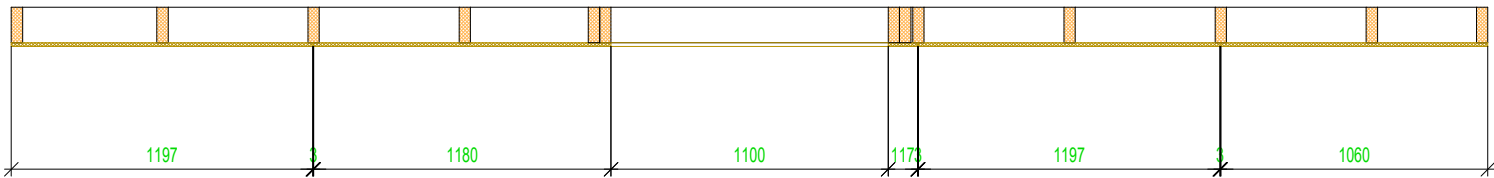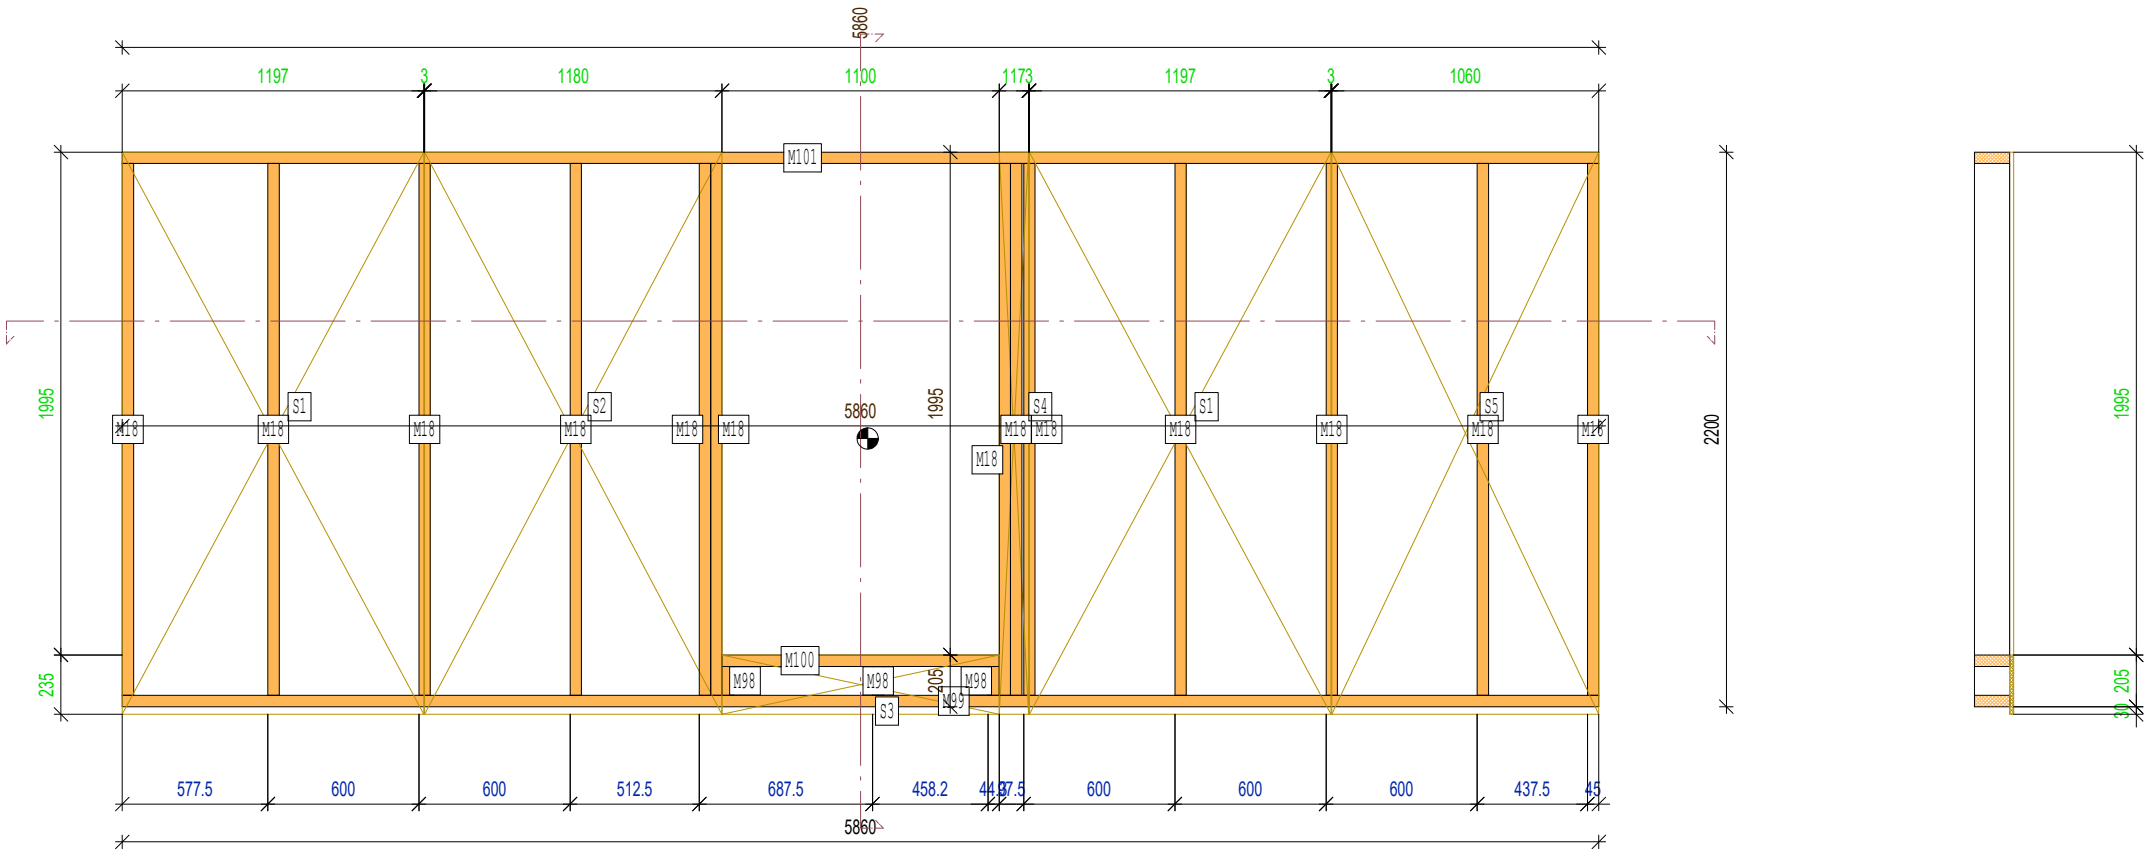

OE010

PROFILE SCHEDULE			
LABEL	QTY	MATERIAL	LENGTH
M18	13	SLS A2 45x140	2110
M98	3	SLS A2 45x140	115
M99	1	SLS A2 45x140	5860
M100	1	SLS A2 45x140	1100
M101	1	SLS A2 45x140	5860

Connectors

OSB/3 15mm RB FM	15
Frame SLS 140	140



sa Charpenties JONCKHEERE Spanten nv
Rue Arthur Descamps, 175
7340 Colfontaine (Pâturages)
Tel : (+32)065/46. 82. 10
Fax: (+32)065/46. 82. 29
info@jnck.be www.jnck.be

Project/Project: 230238
Datum/Date: 16.06.2023

Klant/Client: Unité Scout 10VM
Werf/Chantier: Extensions

Panel ID:
OE010

Gewicht (kg):
213.2

Schaal
1:30

WALL_EL_FF.vxp (18/11/2017)



Frame + Buitenplaat 1

Exterior View

SHEET SCHEDULE				
LABEL	QTY	MATERIAL	DESCRIPTION	AREA
S1	1	OSB/3 15mm RB FM	1197 x 2440	2.92
S2	1	OSB/3 15mm RB FM	1197 x 130	0.12
S3	1	OSB/3 15mm RB FM	400 x 62	0.02
S4	1	OSB/3 15mm RB FM	397 x 2440	0.97
S5	1	OSB/3 15mm RB FM	600 x 298	0.17
S6	1	OSB/3 15mm RB FM	200 x 2440	0.48
S7	1	OSB/3 15mm RB FM	1197 x 2437	2.88
S8	1	OSB/3 15mm RB FM	200 x 2368	0.47
S9	1	OSB/3 15mm RB FM	600 x 173	0.09
S10	1	OSB/3 15mm RB FM	397 x 2324	0.92
S11	1	OSB/3 15mm RB FM	1197 x 2302	2.72
Summary:			11.76m2	

PROFILE SCHEDULE			
LABEL	QTY	MATERIAL	LENGTH
M12	1	SLS A2 45x140	6000
M29	1	SLS A2 45x140	2452
M30	1	SLS A2 45x140	2420
M31	1	SLS A2 45x140	2386
M32	1	SLS A2 45x140	2368
M33	1	SLS A2 45x140	2365
M34	1	SLS A2 45x140	197
M35	2	SLS A2 45x140	600
M36	1	SLS A2 45x140	2329
M58	1	SLS A2 45x140	2326
M59	1	SLS A2 45x140	2319
M60	1	SLS A2 45x140	2285
M61	1	SLS A2 45x140	6012
M62	1	SLS A2 45x140	2251
M63	1	SLS A2 45x140	2244
M64	1	SLS A2 45x140	2241
M65	1	SLS A2 45x140	62
M66	1	SLS A2 45x140	2205
M67	1	SLS A2 45x140	2202
M68	1	SLS A2 45x140	2184
M69	1	SLS A2 45x140	2150
M70	1	SLS A2 45x140	2125
M71	1	SLS A2 45x140	2117

Connectors

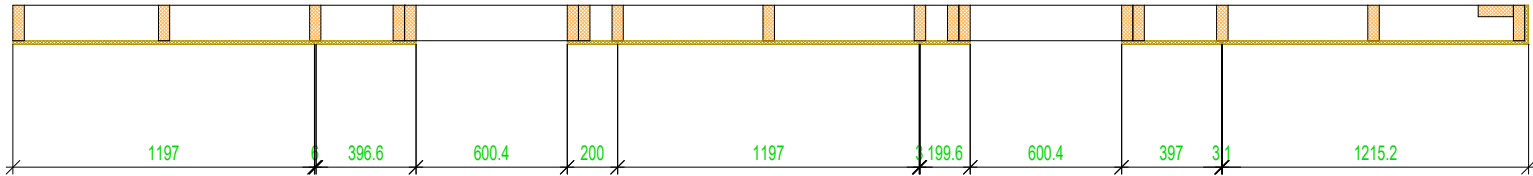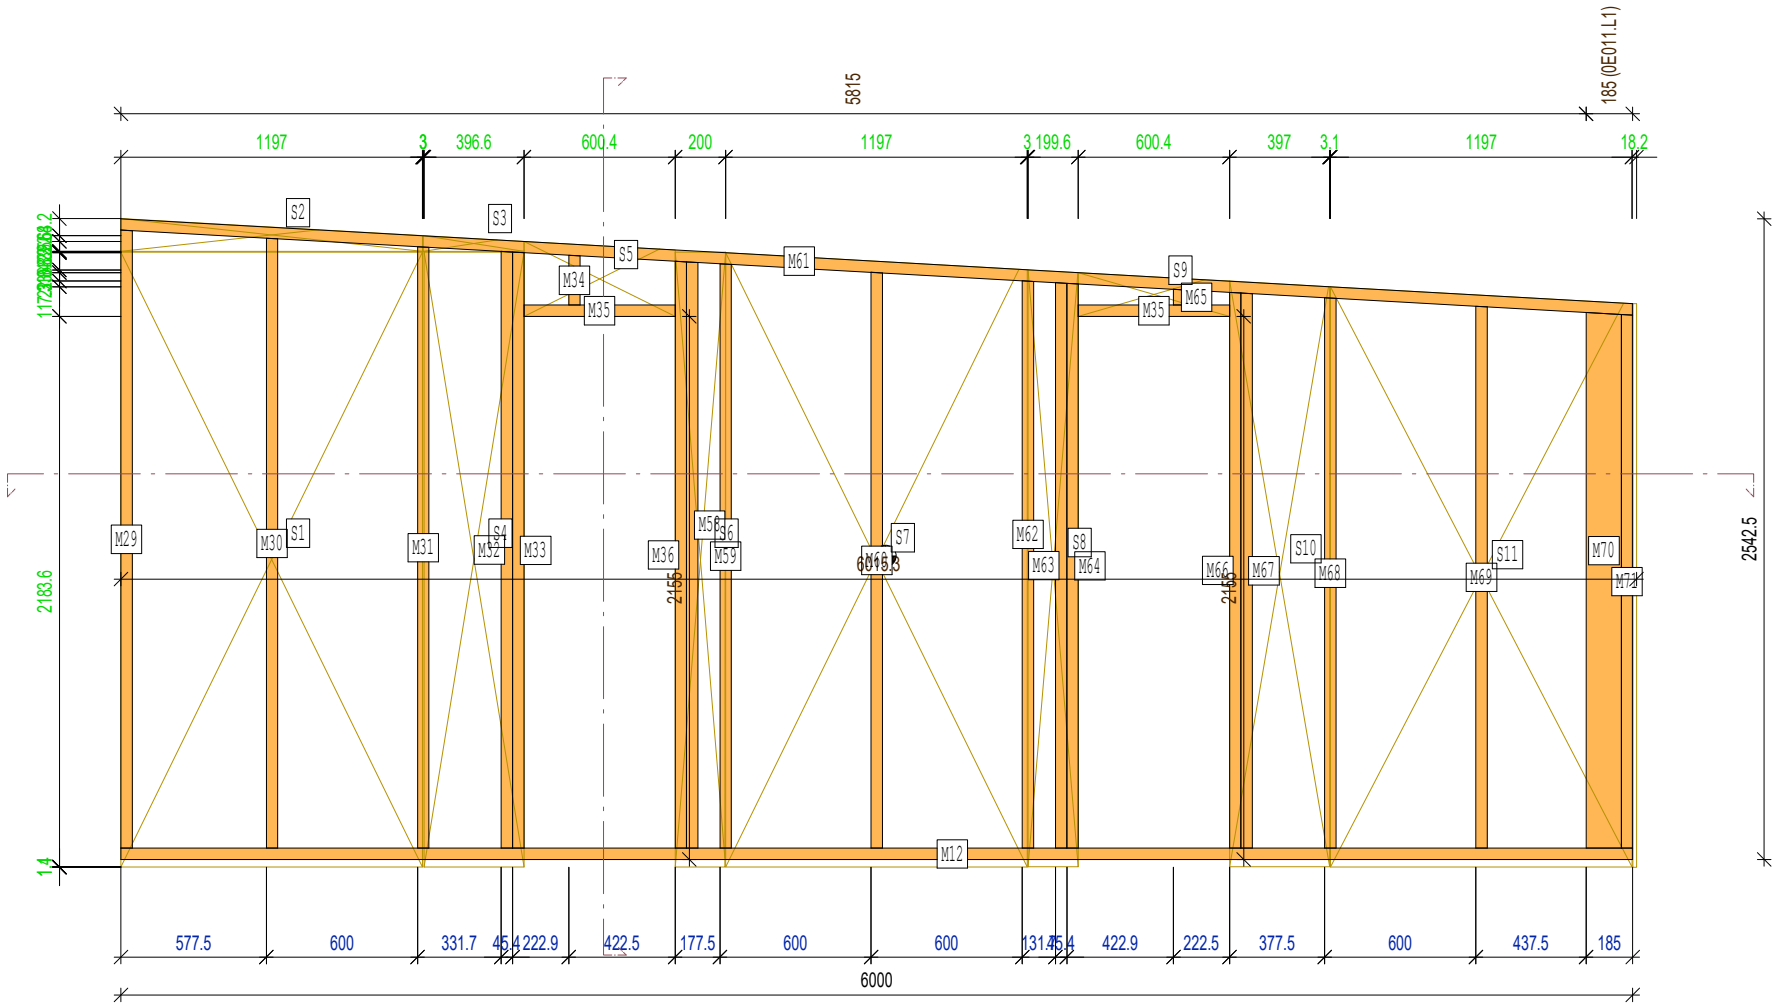

OE011

OSB/3 15mm RB FM	15
Frame SLS 140	140



sa Charpentres JONCKHEERE Spanten nv
Rue Arthur Descamps, 175
7340 Colfontaine (Pâturages)
Tel : (+32)065/46. 82. 10
Fax: (+32)065/46. 82. 29
info@jnck.be www.jnck.be

Project/Project: 230238
Datum/Date: 16.06.2023

Klant/Client: Unité Scout 10VM
Werf/Chantier: Extensions

Panel ID:
OE011

Gewicht (kg):
261.9

Schaal
1:30

WALL_EL_FF.vxp (18/11/2017)